

REVISIONS	BY



 Client Name: **LEVINE**

 Scale: **1/4"**

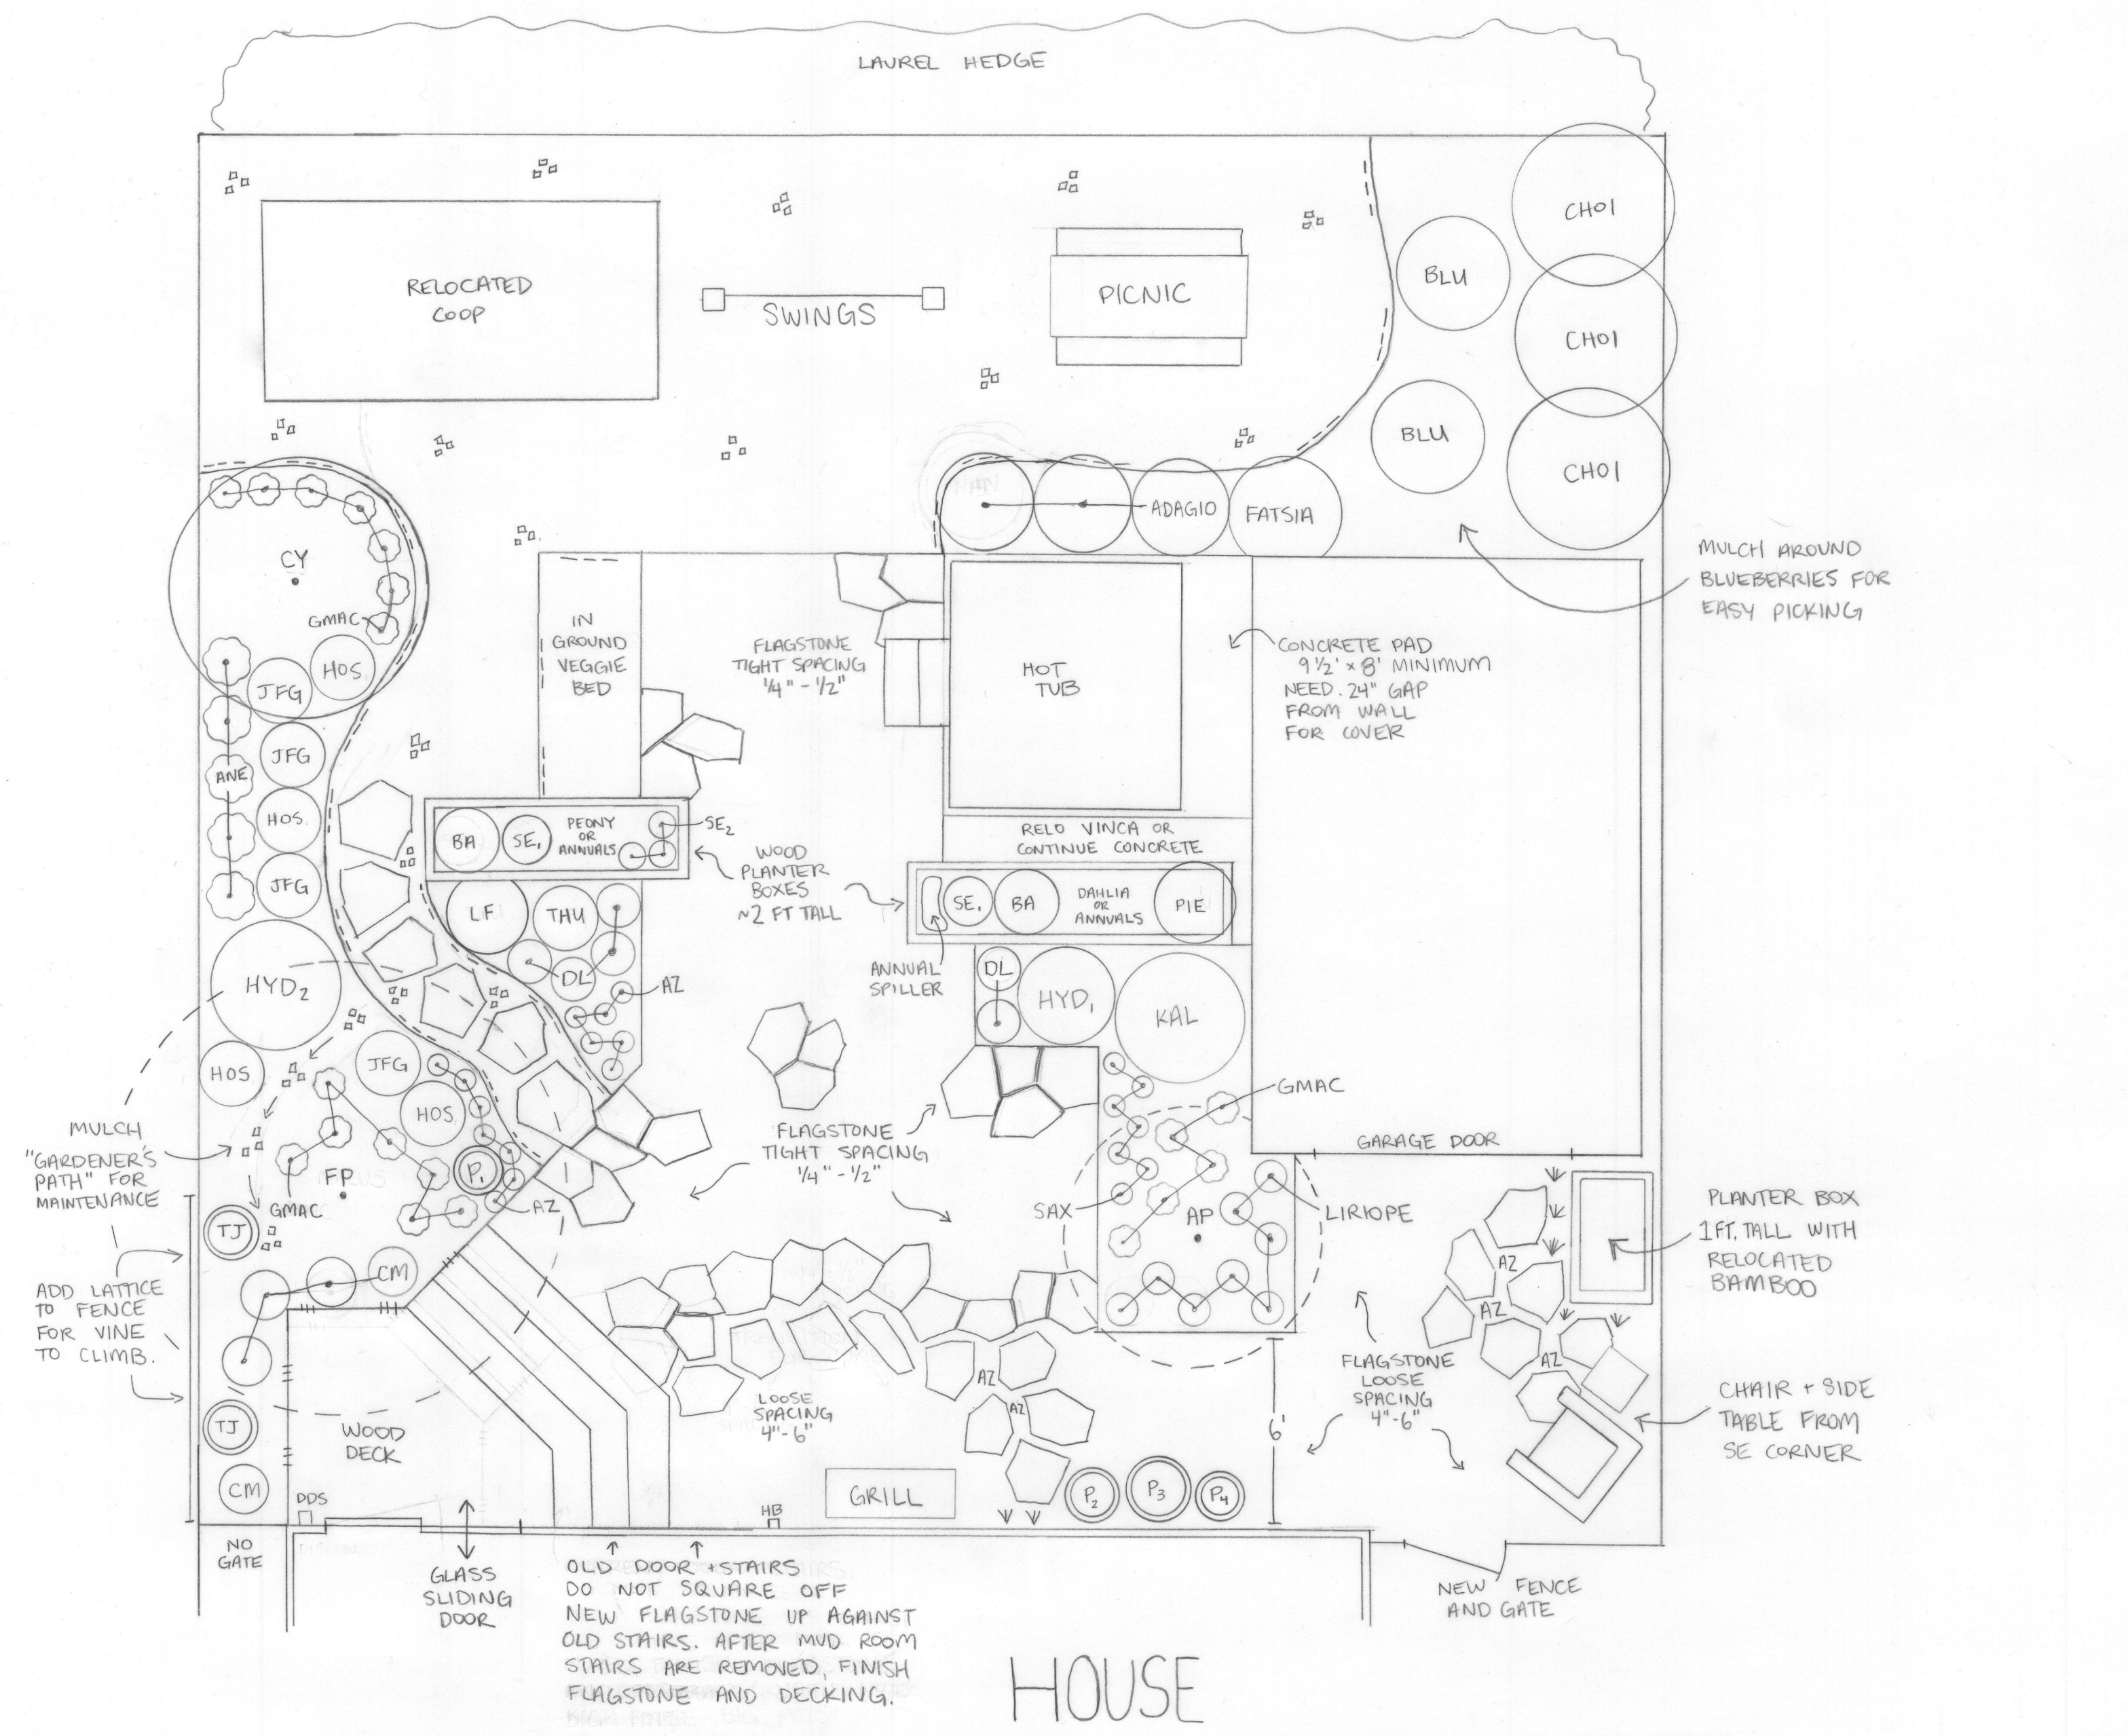
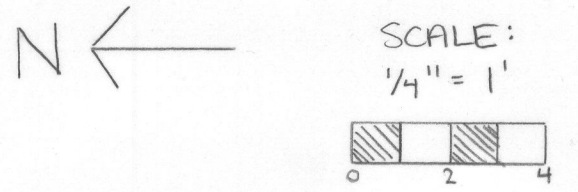
 Today's Date: **9/18/19**

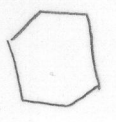
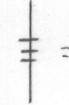
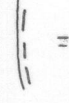

 carol@design-in-a-day.com

 503.223.2426

 Disclaimer: This is not a construction drawing.

DESIGNED & DRAFTED BY
ALANA CHAN 927-927-3279



-  FLAGSTONE = 24" MINIMUM DRY SET VARIABLE SPACING AS INDICATED
-  = RAILING FOR WOOD DECK
-  = STEEL EDGING
-  = PLAYGROUND WOOD CHIPS

HB = HOSE BIB
 DDS = DISCONNECTED DOWNSPOUT

JOSH + GINA LEVINE
 6116 NE 27th AVE
 PORTLAND, OR 97211